



Building trust,
shaping skylines, and
delivering excellence
with every project



D-31, 32 Downtown Commercial
ParkView City, Islamabad

+92 345 8681517 | +92 301 1199545
www.fairdealdevelopers.com




FAIR DEAL
Developers



FAIR DEAL
Marketing (PVT) LTD.

FAIR DEAL & DEVELOPERS

Fair Deal Developers is a trusted name in Pakistan's real estate and development sector, committed to building modern, sustainable, and high-quality projects that enrich communities and enhance lifestyles. Guided by a vision to become a globally recognized development company, we focus on delivering value-driven developments backed by transparency, integrity, and innovation. Our dedicated team of professionals works passionately to create safe and reliable environments for our clients, while promoting a progressive image of Pakistan across the world.

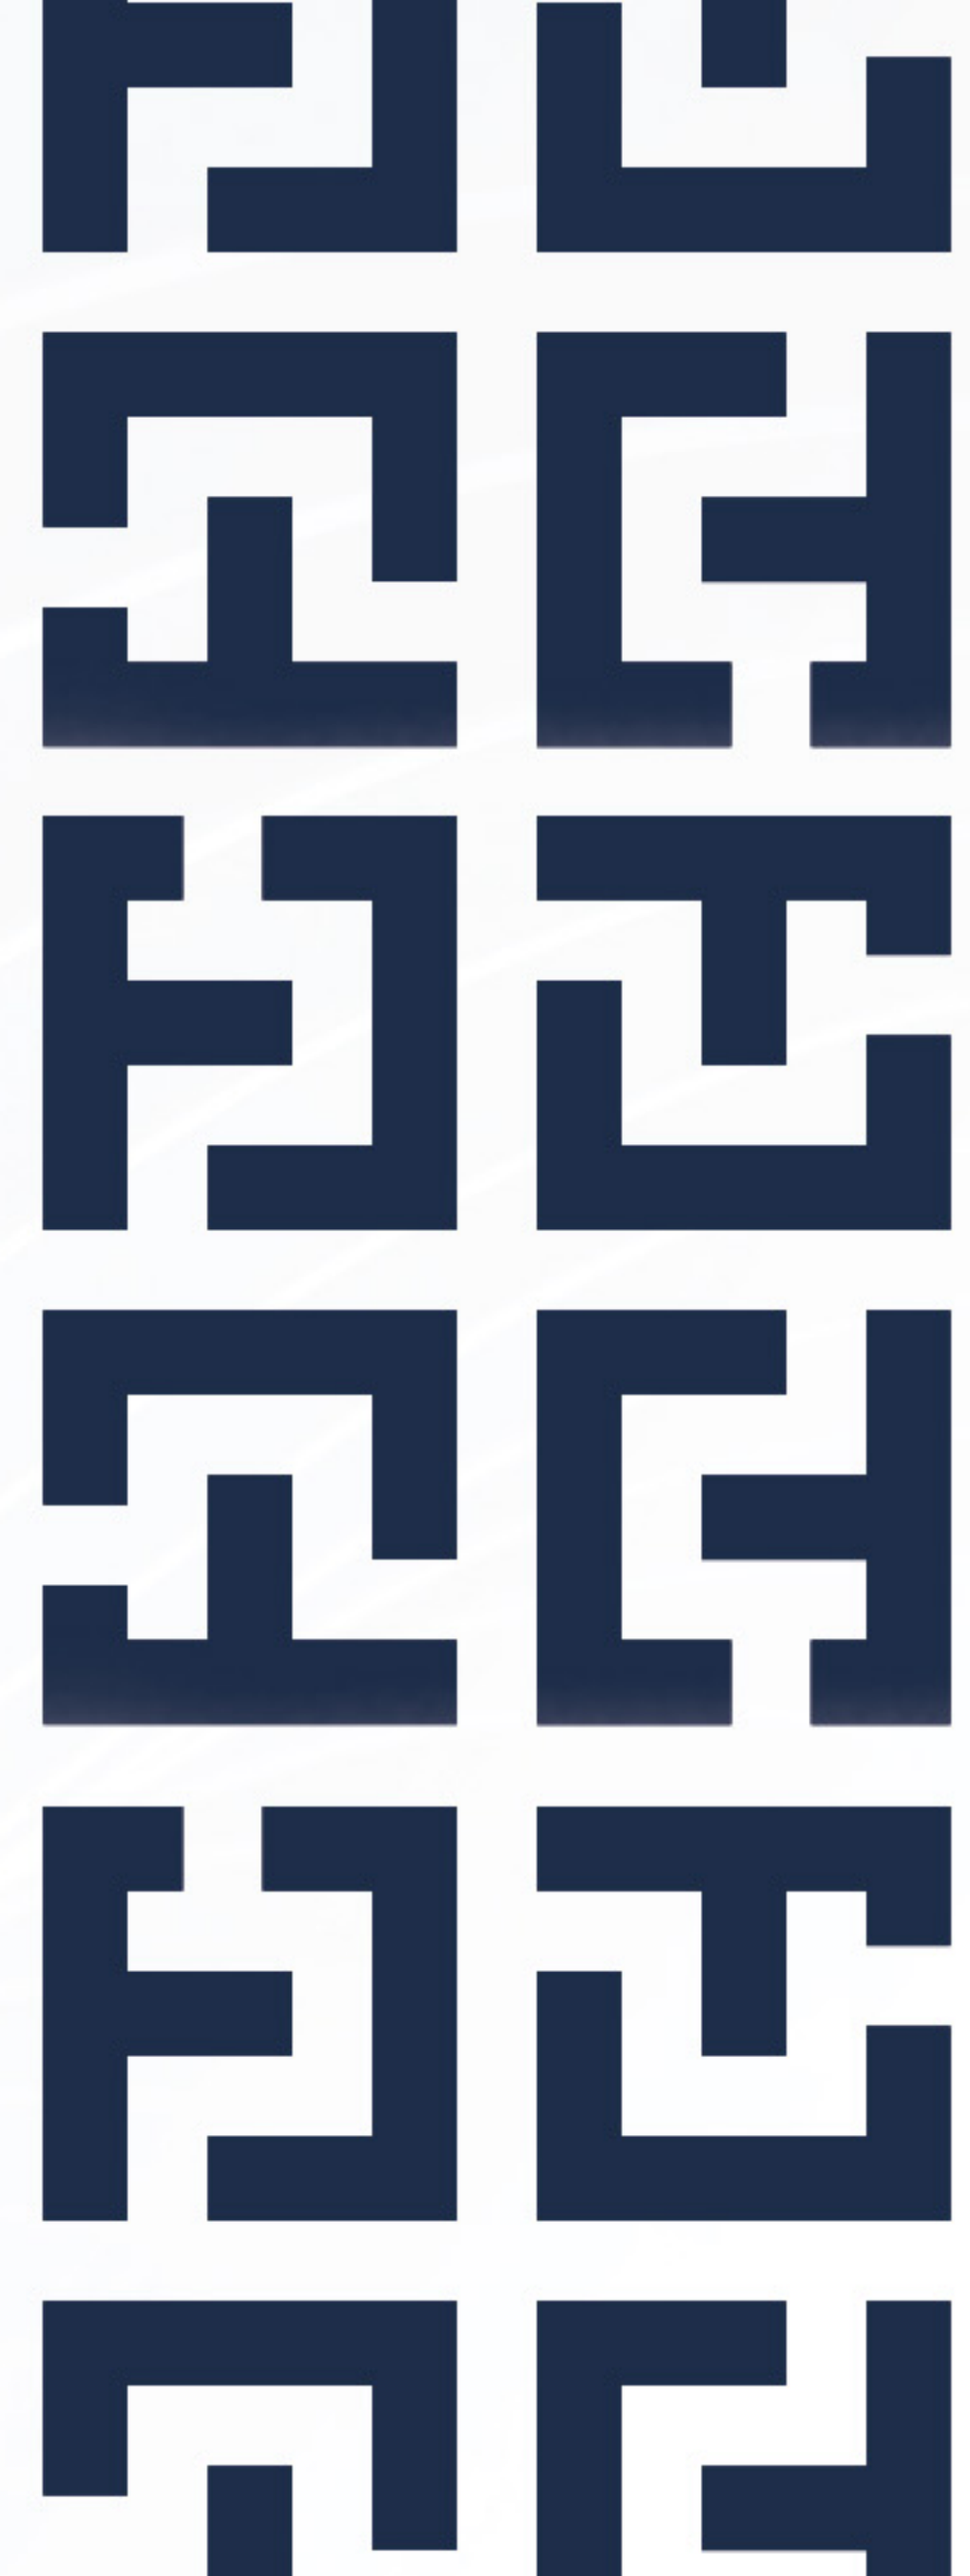



2 KANAL

FDD has expertly designed and developed a wide range of premium 2-kanal villas across multiple sectors of Islamabad and Park View City. From construction to interior and exterior design, and from furniture Selection to Complete décor, every aspect of the home is handled with complete attention to detail.

2 Kanal 2-D Layout

Basement

The 2 kanal villa boasts a thoughtfully designed 2D layout, created by Fair Deal Developers, featuring a well-appointed master bedroom, a modern kitchen, a conveniently located powder room, an elegant dining area, and a spacious TV lounge—crafted for seamless comfort, style, and functionality.

CONTACT US:
+92 345 8681517 | +92 301 1199545
www.fairdealdevelopers.com



2 Kanal 2-D Layout

Ground floor

The 2 kanal villa boasts a thoughtfully designed 2D layout, created by Fair Deal Developers, featuring a well-appointed master bedroom, a modern kitchen, a conveniently located powder room, an elegant dining area, and a spacious TV lounge—crafted for seamless comfort, style, and functionality.

CONTACT US:
+92 345 8681517 | +92 301 1199545
www.fairdealdevelopers.com





The 2 kanal villa boasts a thoughtfully designed 2D layout, created by Fair Deal Developers, featuring a well-appointed master bedroom, a modern kitchen, a conveniently located powder room, an elegant dining area, and a spacious TV lounge—crafted for seamless comfort, style, and functionality.

CONTACT US:
+92 345 8681517 | +92 301 1199545
www.fairdealdevelopers.com




Roof plan

The 2 kanal villa boasts a thoughtfully designed 2D layout, created by Fair Deal Developers, featuring a well-appointed master bedroom, a modern kitchen, a conveniently located powder room, an elegant dining area, and a spacious TV lounge—crafted for seamless comfort, style, and functionality.

CONTACT US:
+92 345 8681517 | +92 301 1199545
www.fairdealdevelopers.com

--- VALLEY VIEW ---

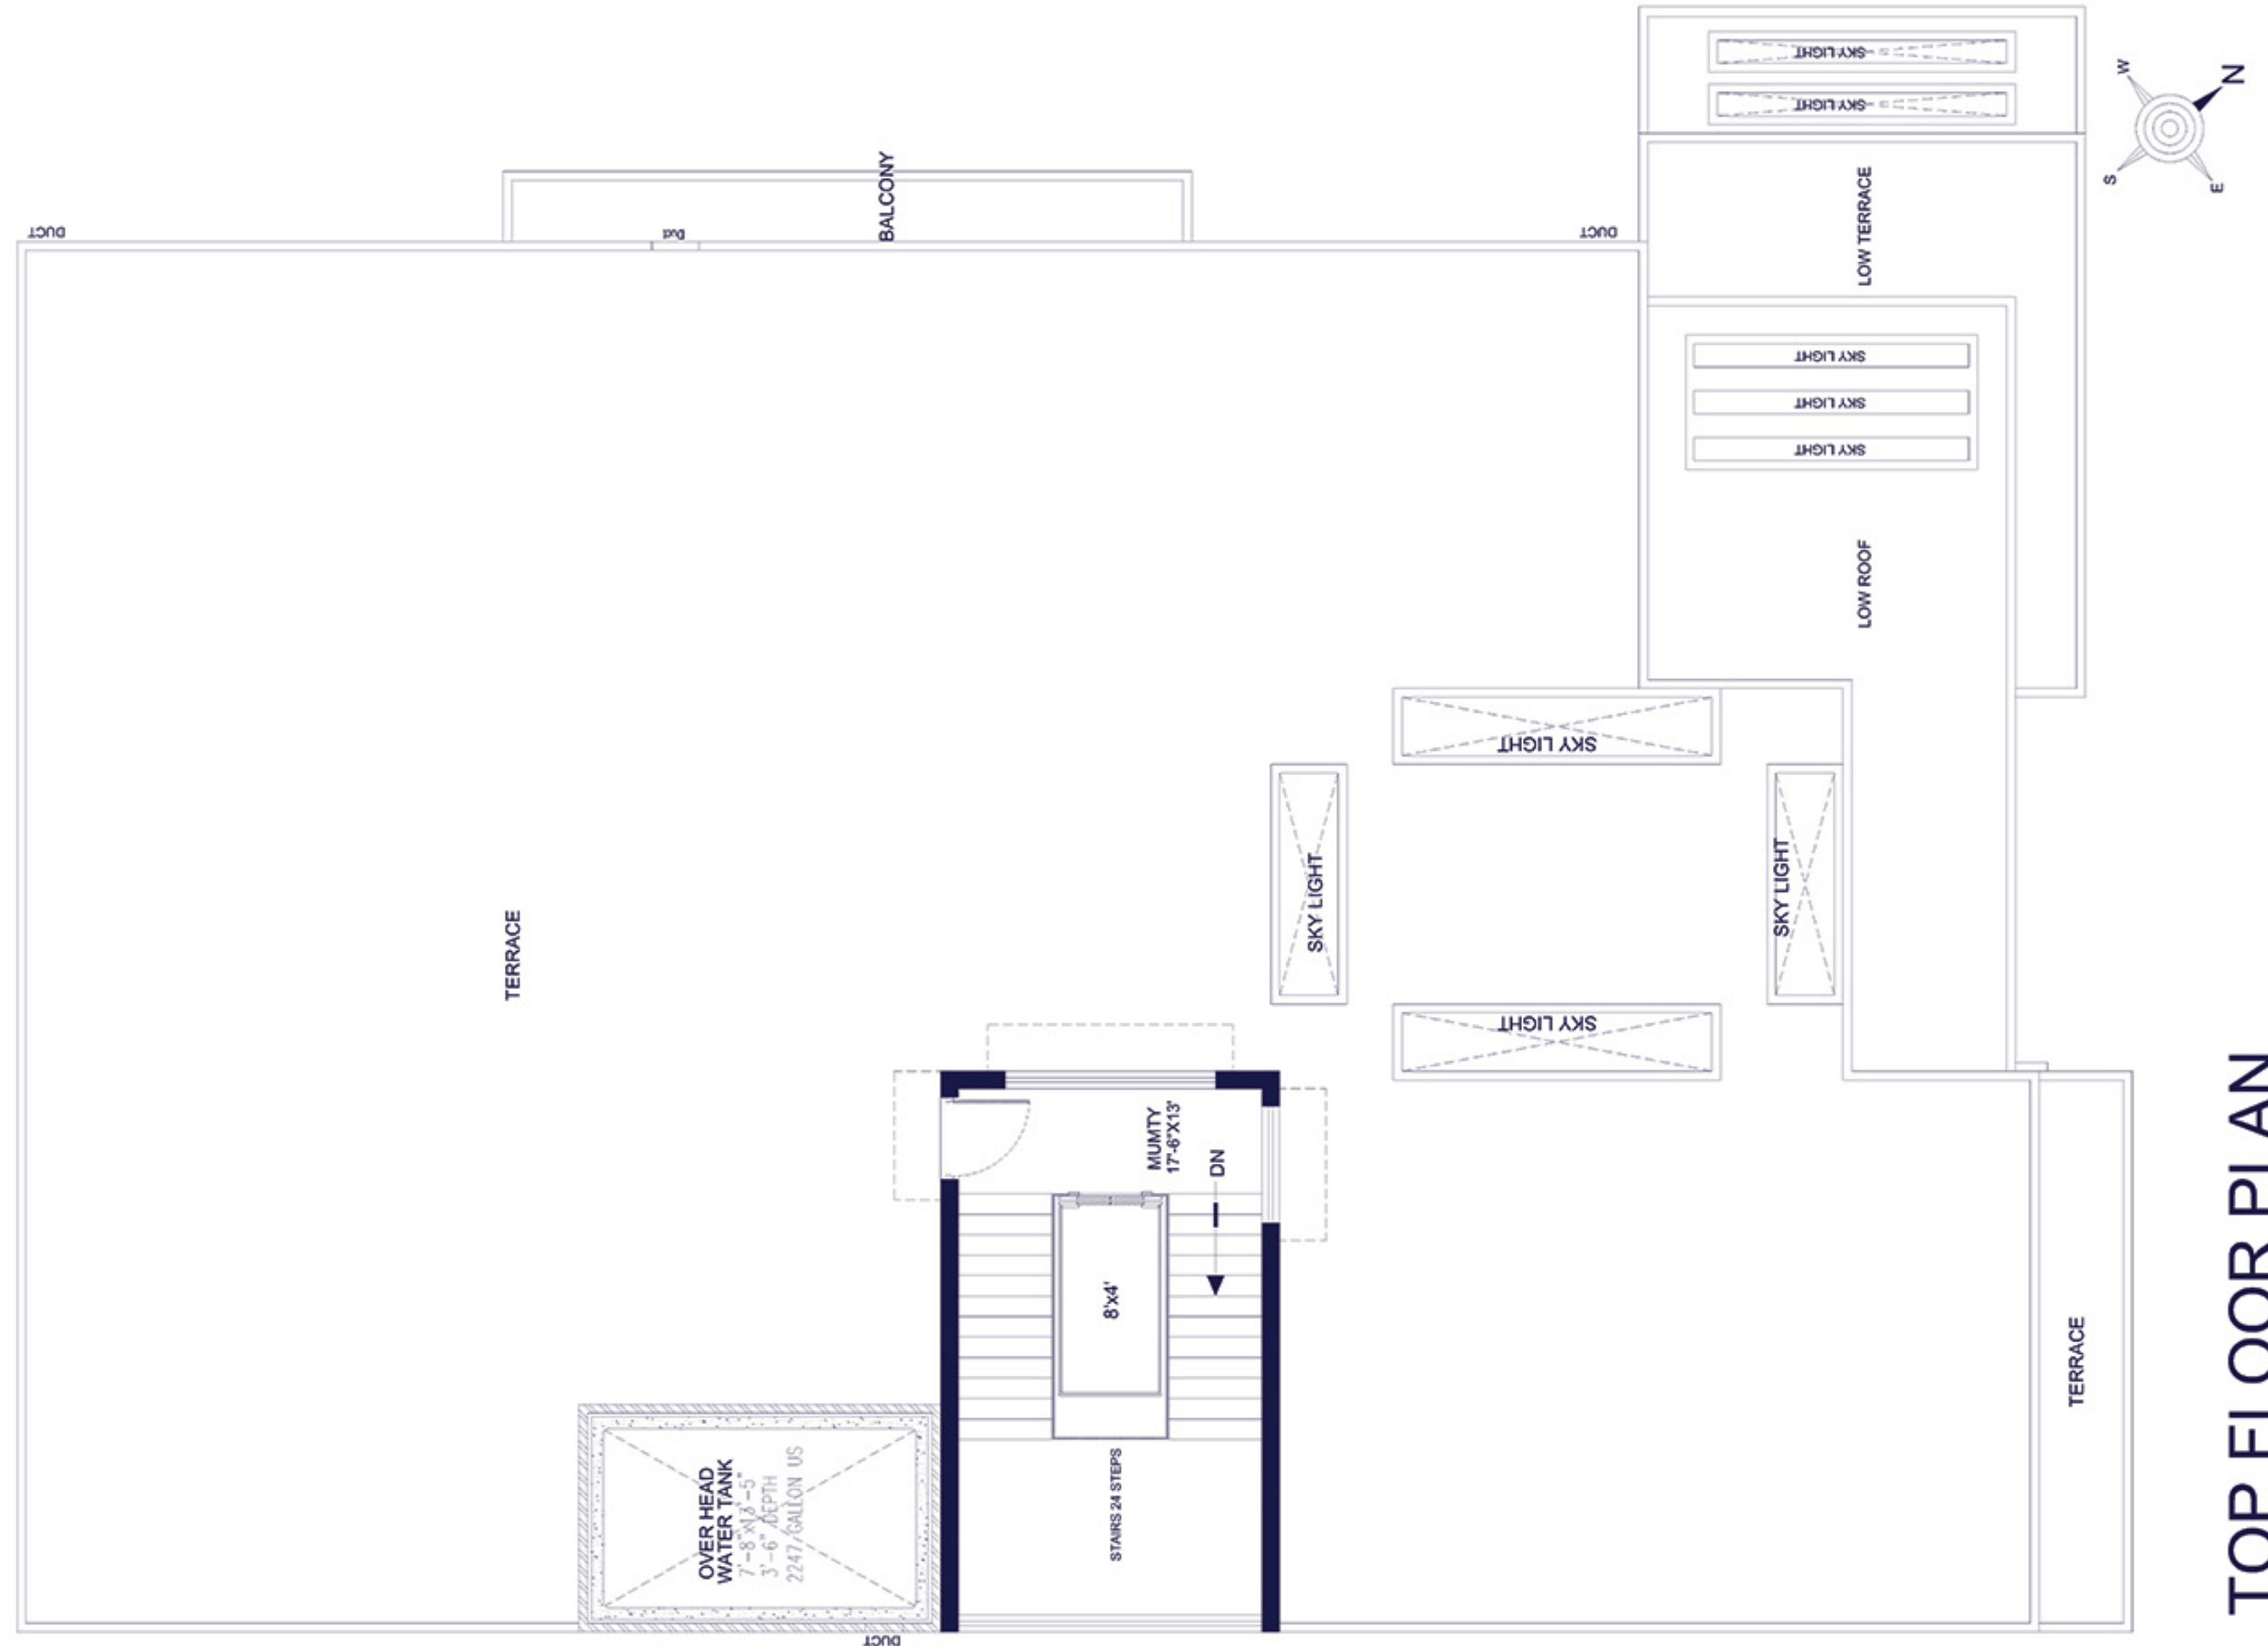

TOP FLOOR PLAN



2 KANAL

FDD has expertly designed and developed a wide range of premium 2-kanal villas across multiple sectors of Islamabad and Park View City. From construction to interior and exterior design, and from furniture Selection to Complete décor, every aspect of the home is handled with complete attention to detail.

2 Kanal 2-D Layout

Basement

The 2 kanal villa boasts a thoughtfully designed 2D layout, created by Fair Deal Developers, featuring a well-appointed master bedroom, a modern kitchen, a conveniently located powder room, an elegant dining area, and a spacious TV lounge—crafted for seamless comfort, style, and functionality.




BASEMENT FLOOR LAYOUT PLAN
SCALE :- 3/32" = 1'-0"

CONTACT US:
+92 345 8681517 | +92 301 1199545
www.fairdealdevelopers.com

2 Kanal 2-D Layout

Ground floor

The 2 kanal villa boasts a thoughtfully designed 2D layout, created by Fair Deal Developers, featuring a well-appointed master bedroom, a modern kitchen, a conveniently located powder room, an elegant dining area, and a spacious TV lounge—crafted for seamless comfort, style, and functionality.

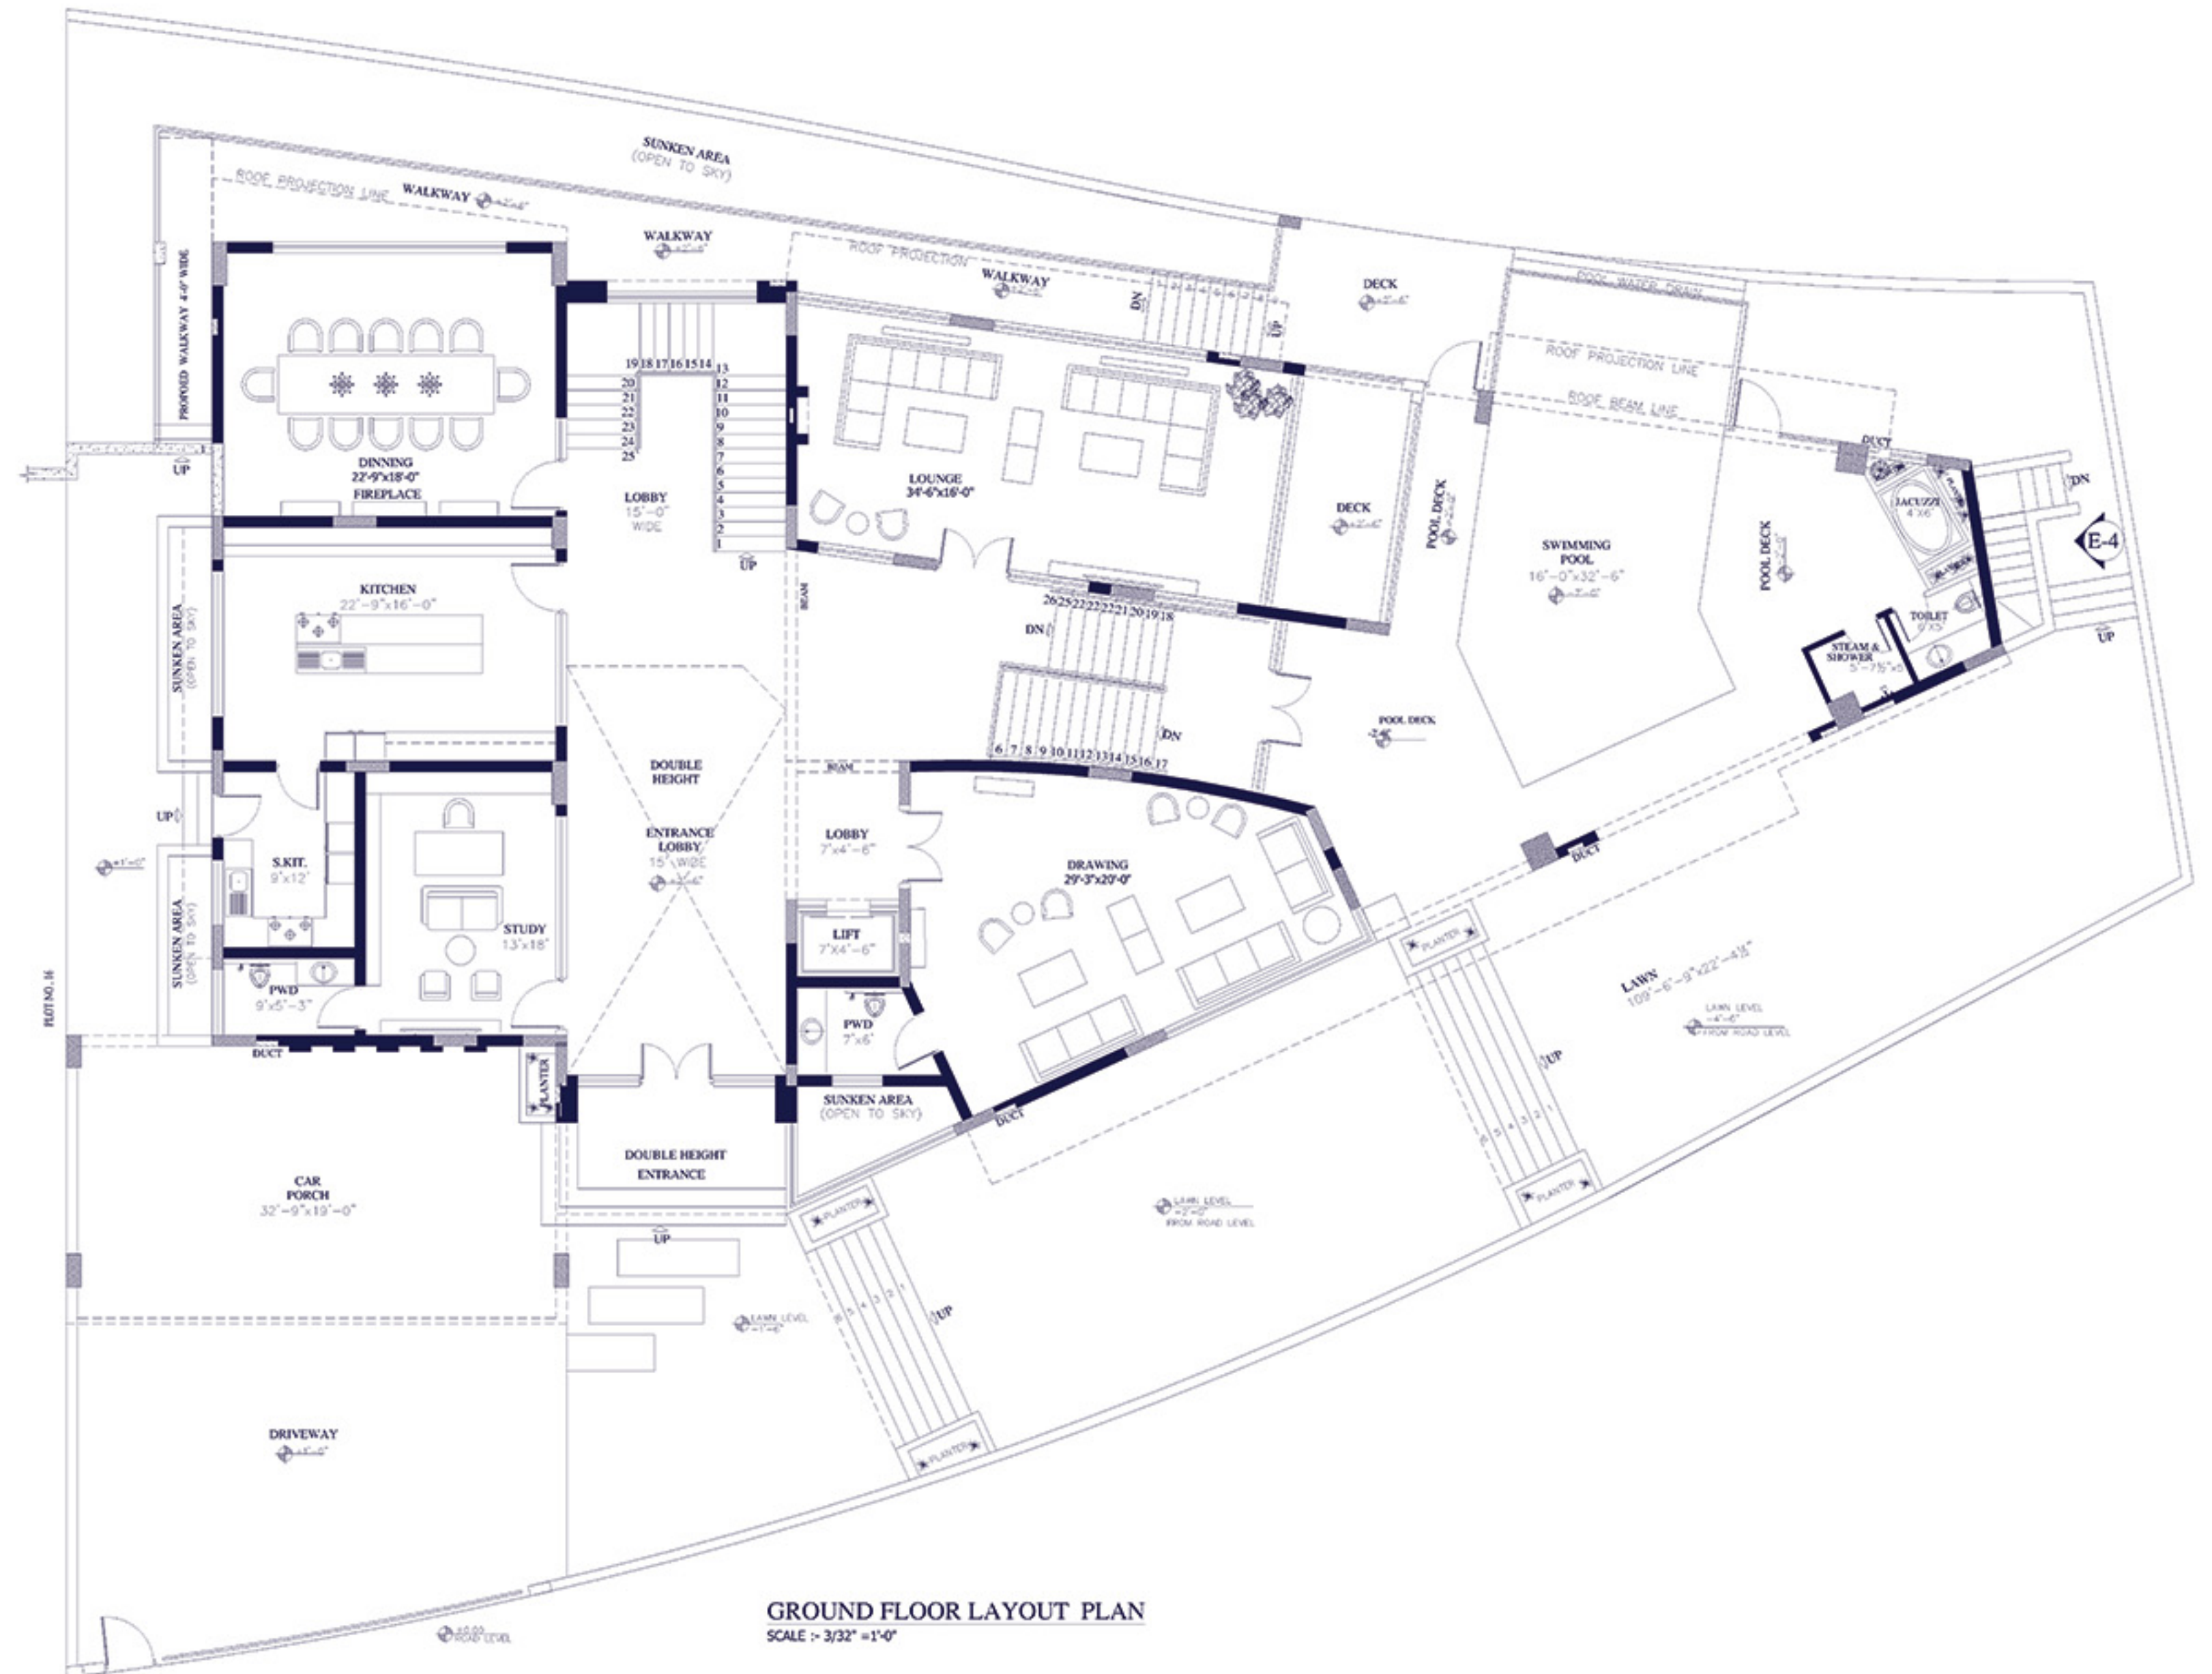


CONTACT US:
+92 345 8681517 | +92 301 1199545
www.fairdealdevelopers.com

2 Kanal 2-D Layout

First floor

The 2 kanal villa boasts a thoughtfully designed 2D layout, created by Fair Deal Developers, featuring a well-appointed master bedroom, a modern kitchen, a conveniently located powder room, an elegant dining area, and a spacious TV lounge—crafted for seamless comfort, style, and functionality.

CONTACT US:
+92 345 8681517 | +92 301 1199545
www.fairdealdevelopers.com

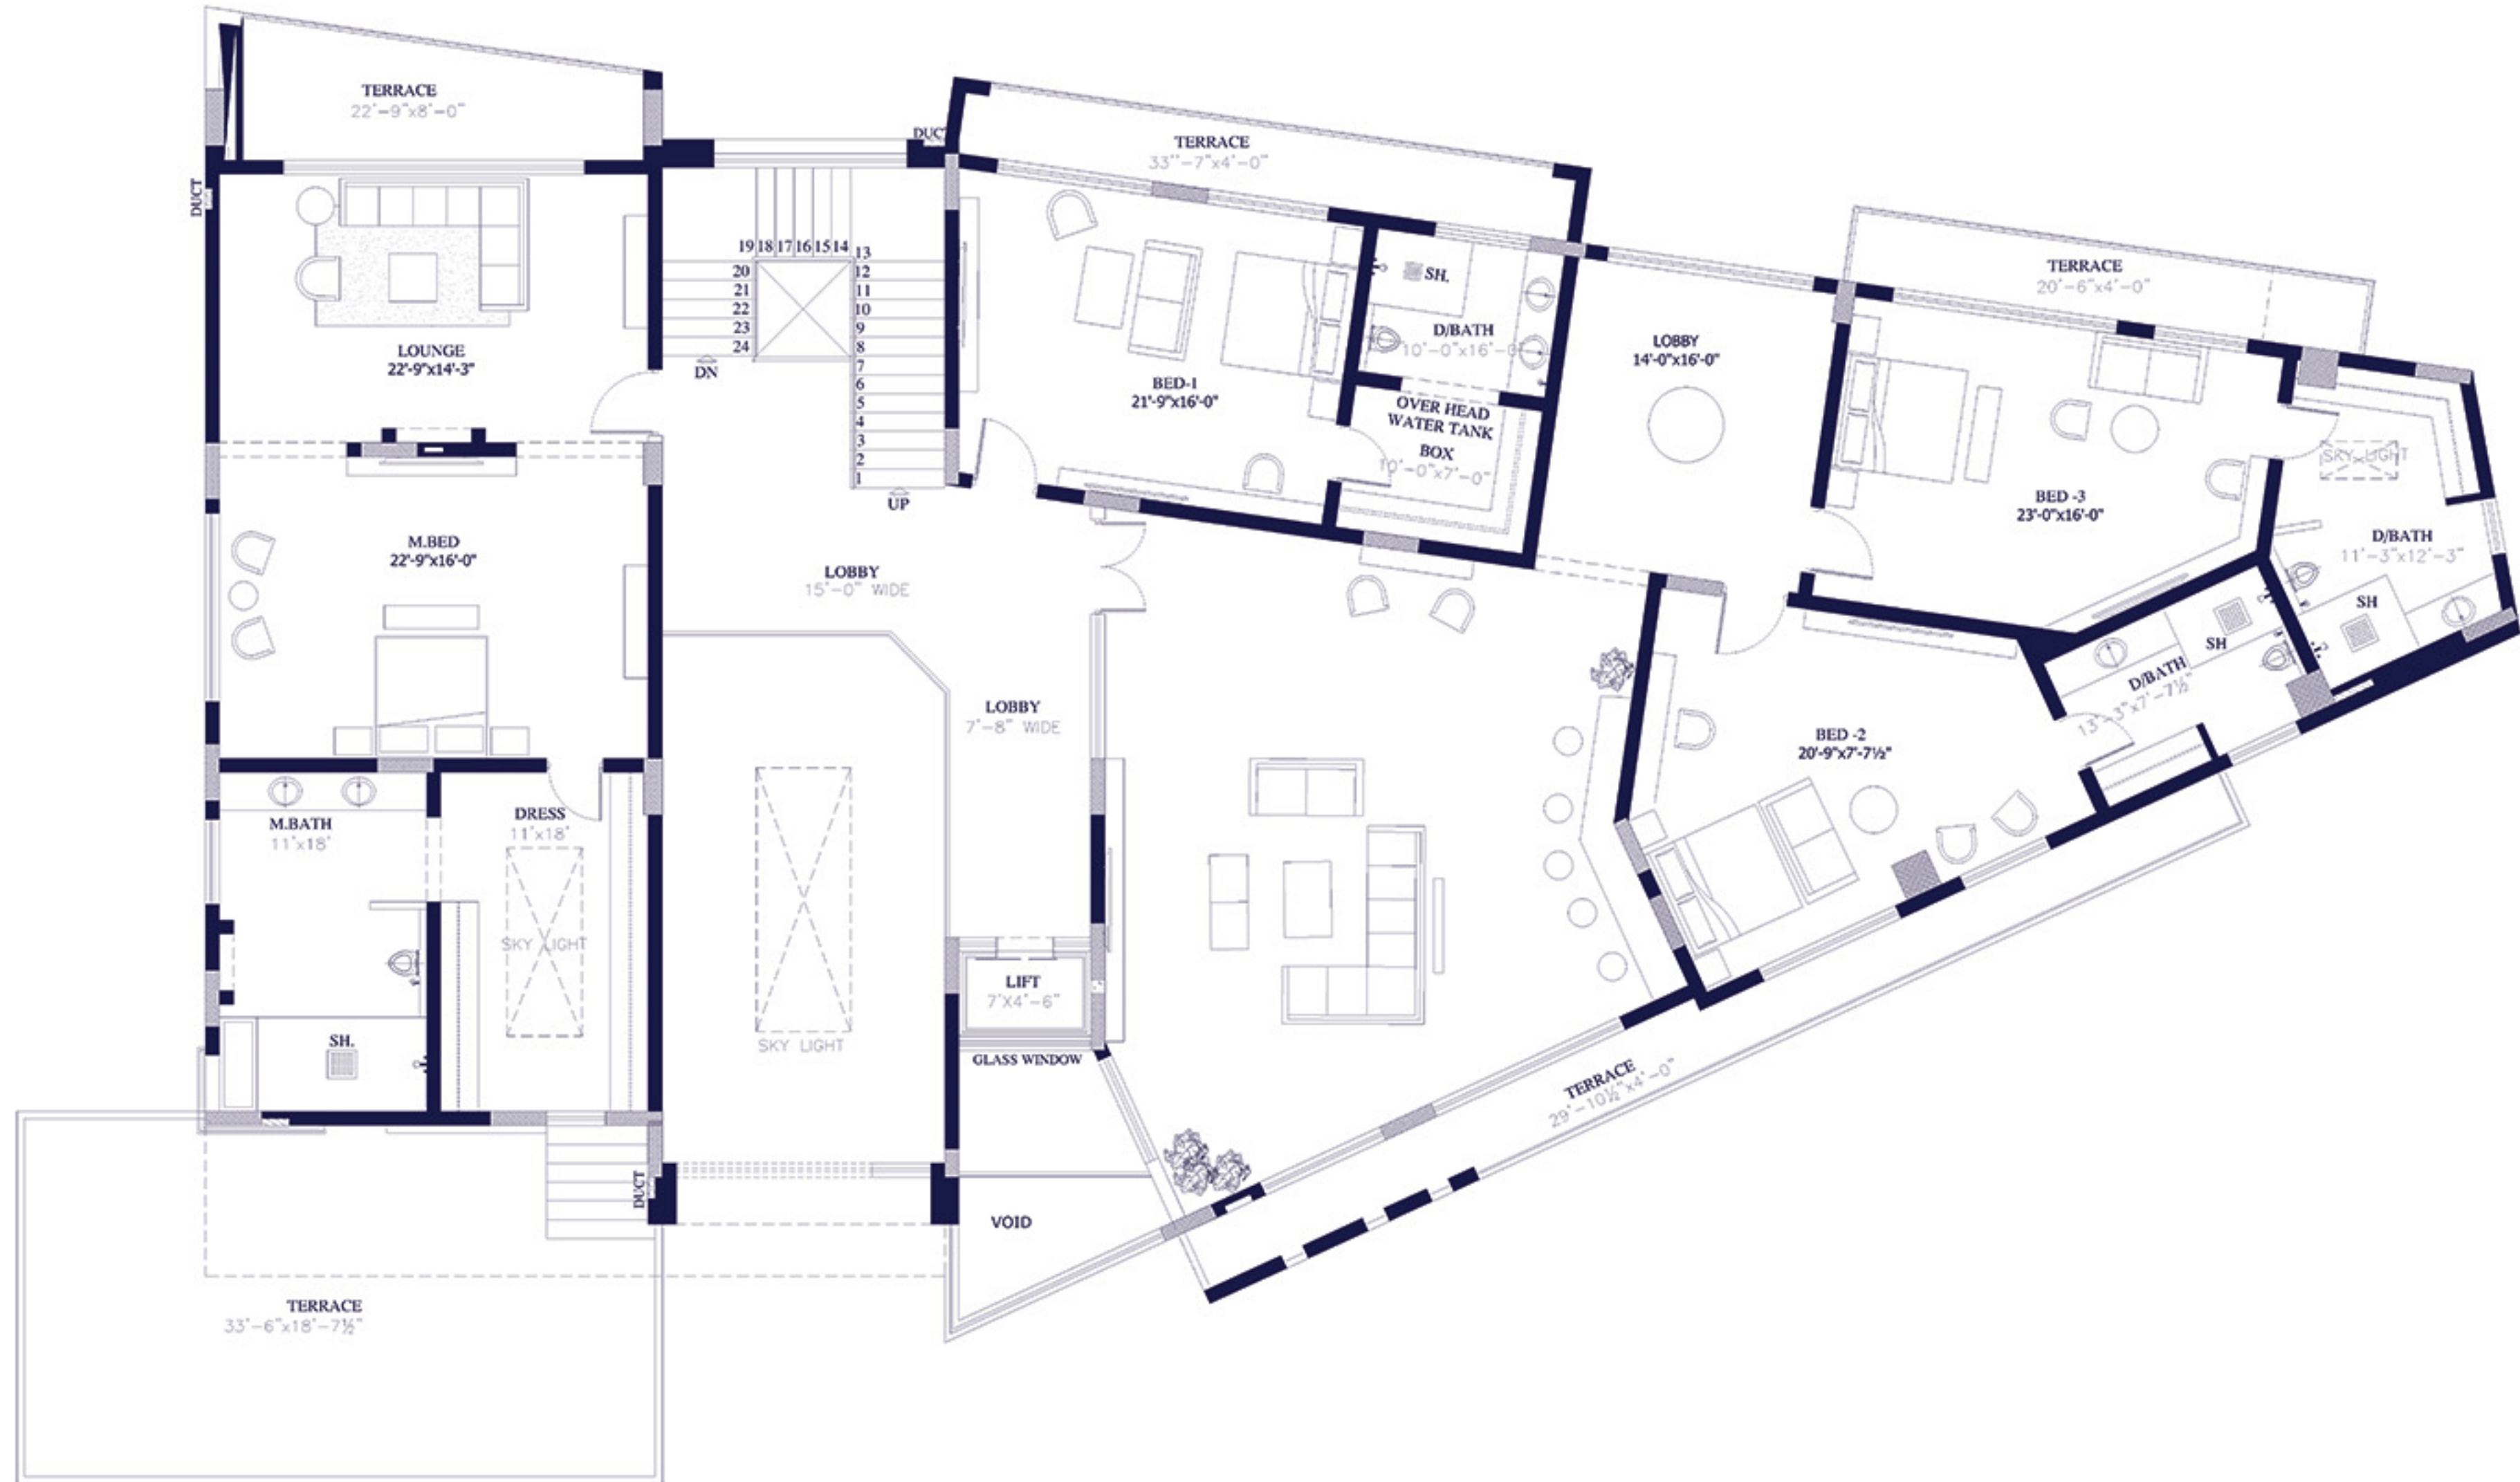

FIRST FLOOR LAYOUT PLAN

SCALE :- 3/32" = 1'-0"

OUR NETWORK

Head Office

Ground & Mezzanine Floor,
Razia Sharif Plaza, Fazal-e-Haq Road,
Blue Area Islamabad.

TEL :051-8740755, 051-2150310
info@fairdealmarketing.com

Lahore Office

Fair Deal Marketing Plot No. 225
Main Boulevard, Main Multan Road,
Park View City Lahore.

TEL :03011199549, 03011199548
info@fairdealmarketing.com

CONTACT US:

+92 345 8681517 | +92 301 1199545
www.fairdealdevelopers.com